




PORTAL FRAME SECTION

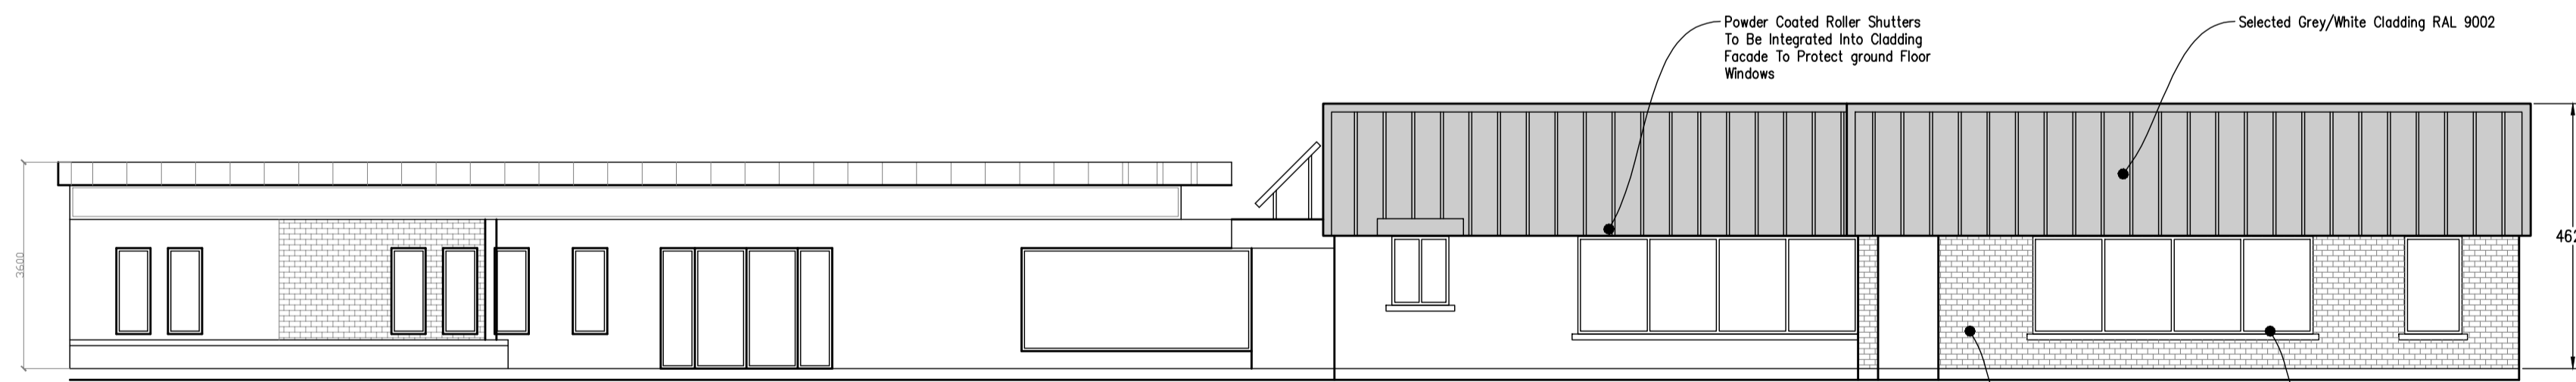


FRONT ELEVATION

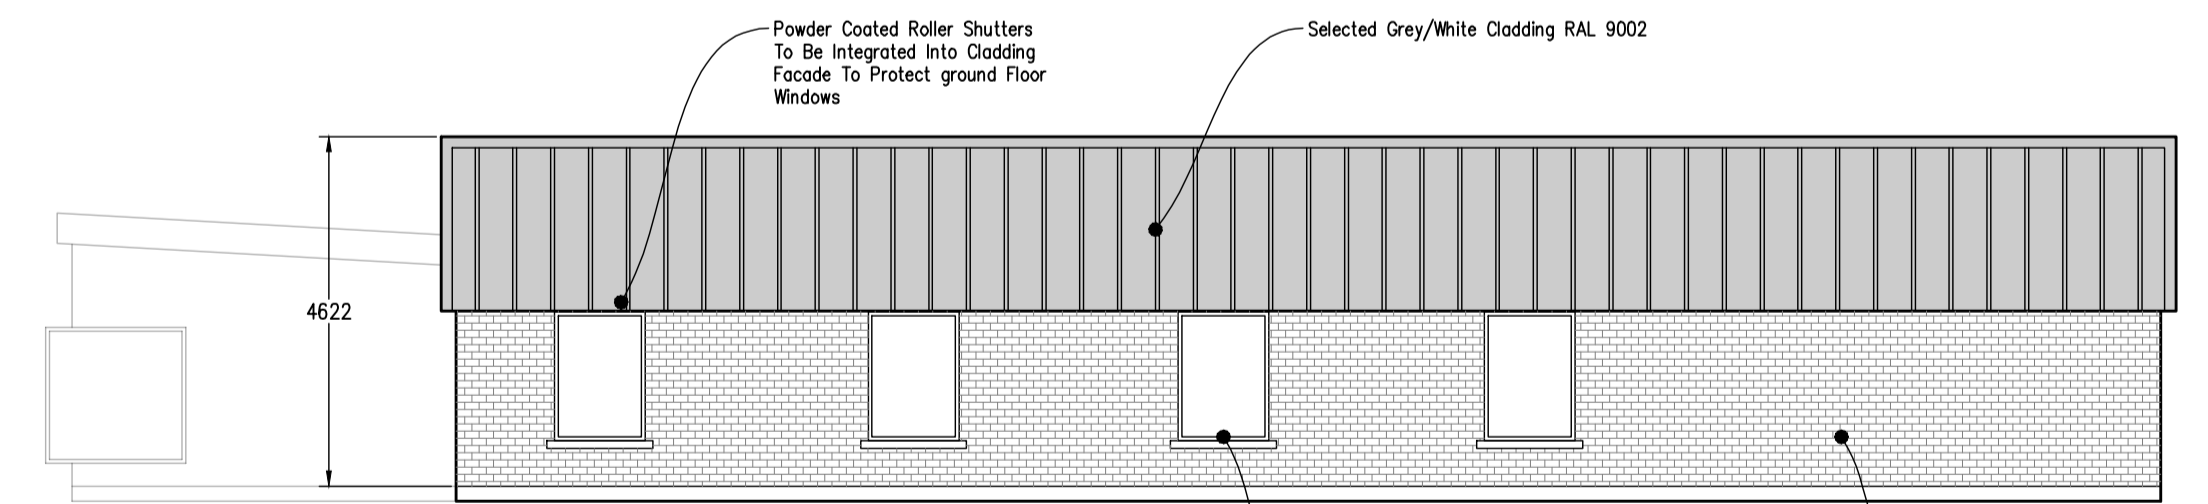

SIDE ELEVATION

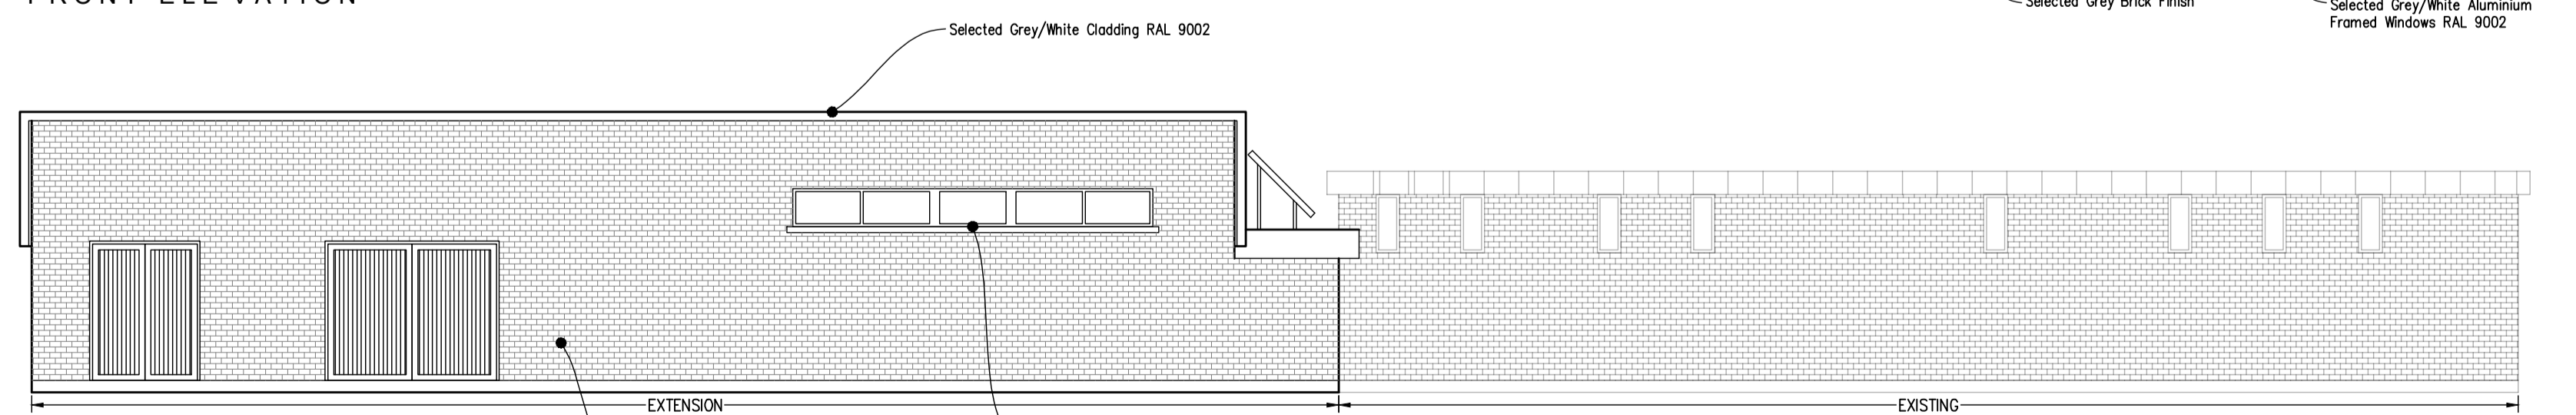

REAR ELEVATION

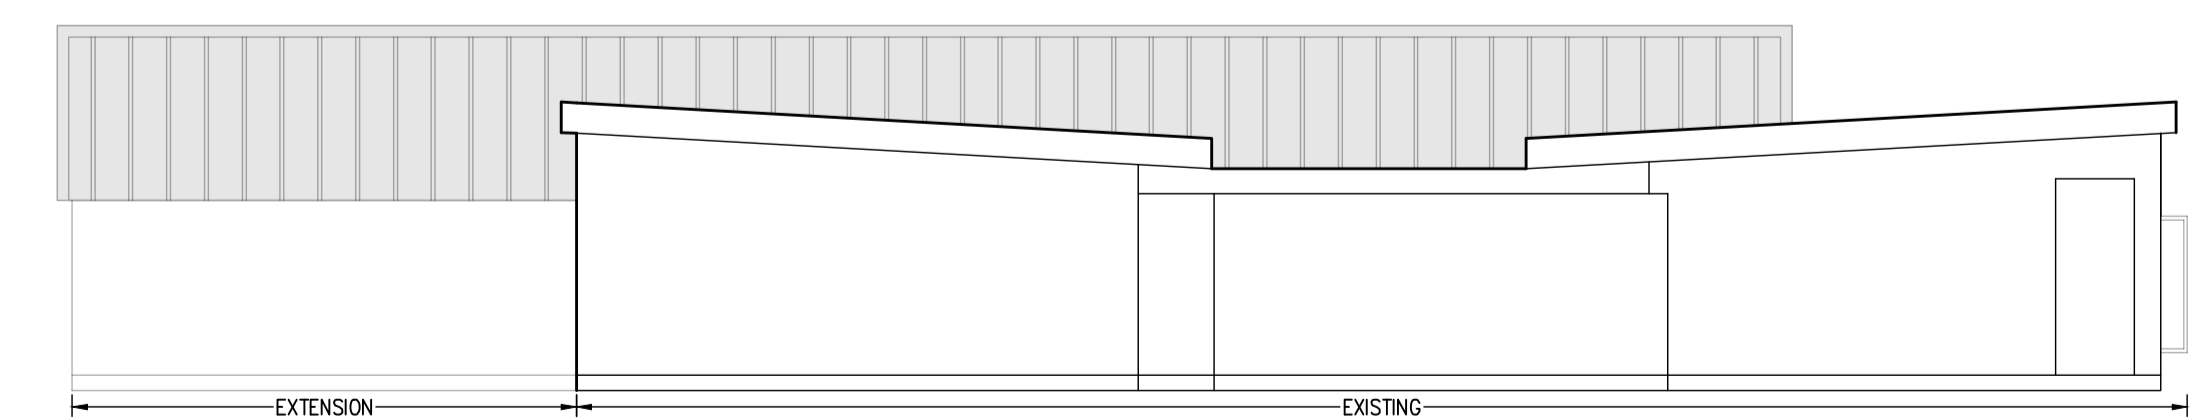

SIDE ELEVATION

OS Ref: -	Issue: PRE-TENDER	Proposed Extension to Newbridge Family Resource Centre, Newbridge, Co. Kildare	PROPOSED PLAN ELEVATIONS & SECTION	
MAPS COPIED BY PERMISSION OF ORDINANCE SURVEY IRELAND LICENCE NO. EN 0080120 © ORDINANCE SURVEY IRELAND GOVERNMENT OF IRELAND		Date: April 2023	Scale: 1:100	DRG. REF.: 4520-03
				Rev: -
				www.murphydesign.ie tel: 087 4857909 email: martin@murphydesign.ie Consulting Engineers Project Managers Architectural Services Build Surveying Site Suitability Assessors Copyright - Obtain Written Authorisation From MDSB Ltd. Before Reproducing